

Bridge #1 LX Bar @ 7070mm (1495mm)


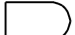


Bridge #2 LX Bar @ 7245mm (7445mm)


Lighting Bridge #1


Lighting Bridge #2

- 19° - Beam
- 77805 - Gobo
- #14 - Fixture ID
- 27 - SLO #
- 1.105 - Universe.Address
- 14 - Control Channel

Symbol key

-  eProfile FC
-  LED Litepar Pro Quad-12 25°
-  FREZNO ze - 3 WW HD
-  LED Tracer Followspot

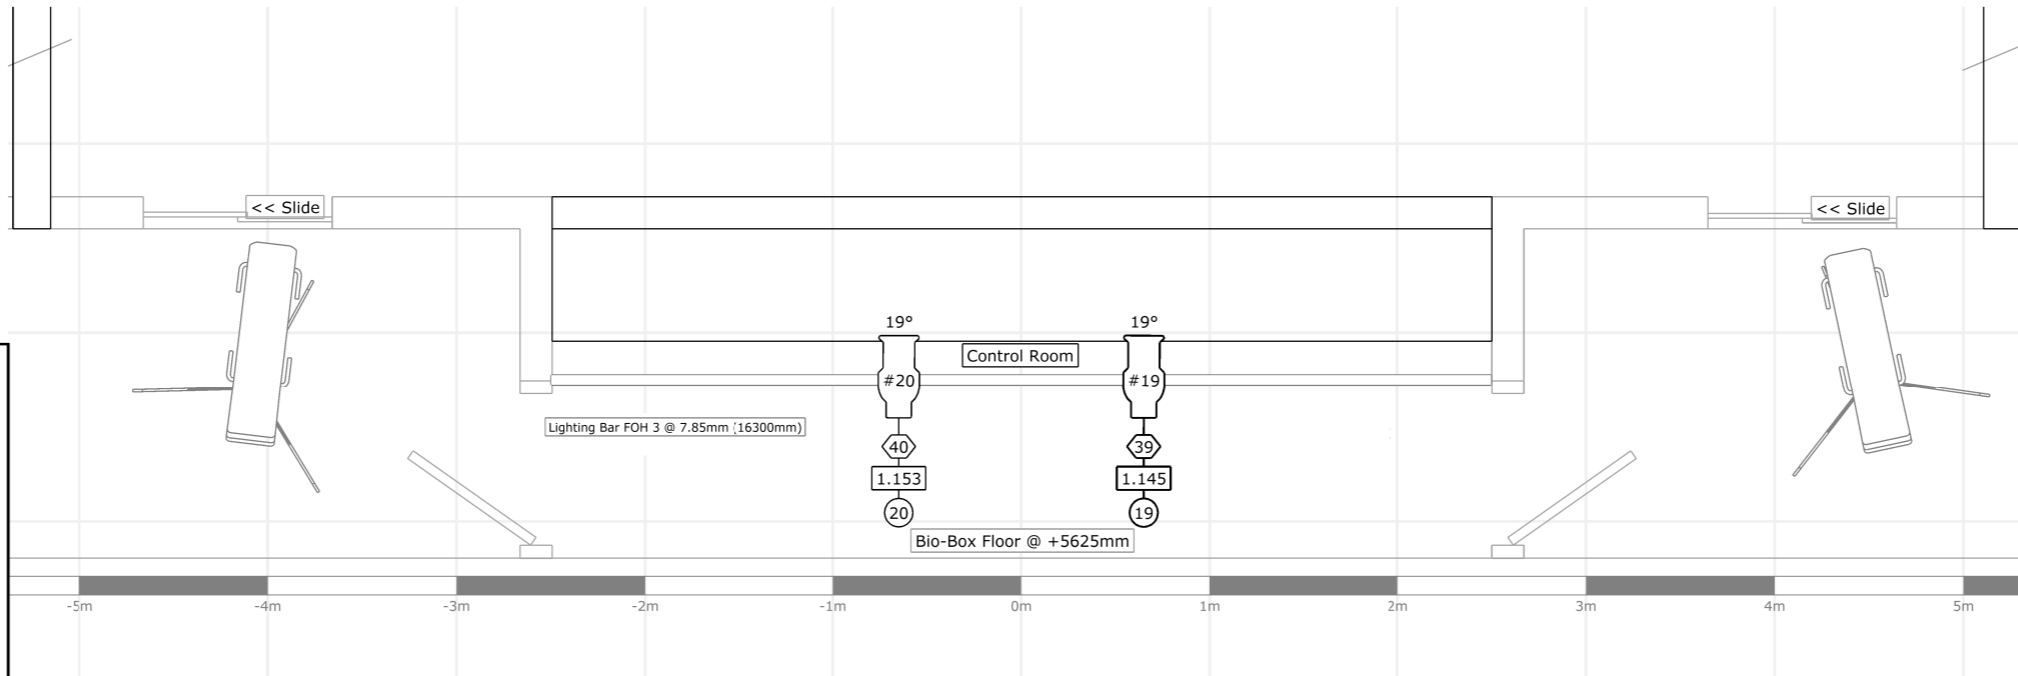

Venue	Theatre Twyford	
Address	16 Market Street, Merimbula, NSW, 2548	
Scale/Paper	Use Rule	
Drawing version	V3 April 2024	